



湖西都市計画道路の変更
 1・3・1号 浜松湖西豊橋道路
 静岡県決定
縦断面図(参考図) 2/14

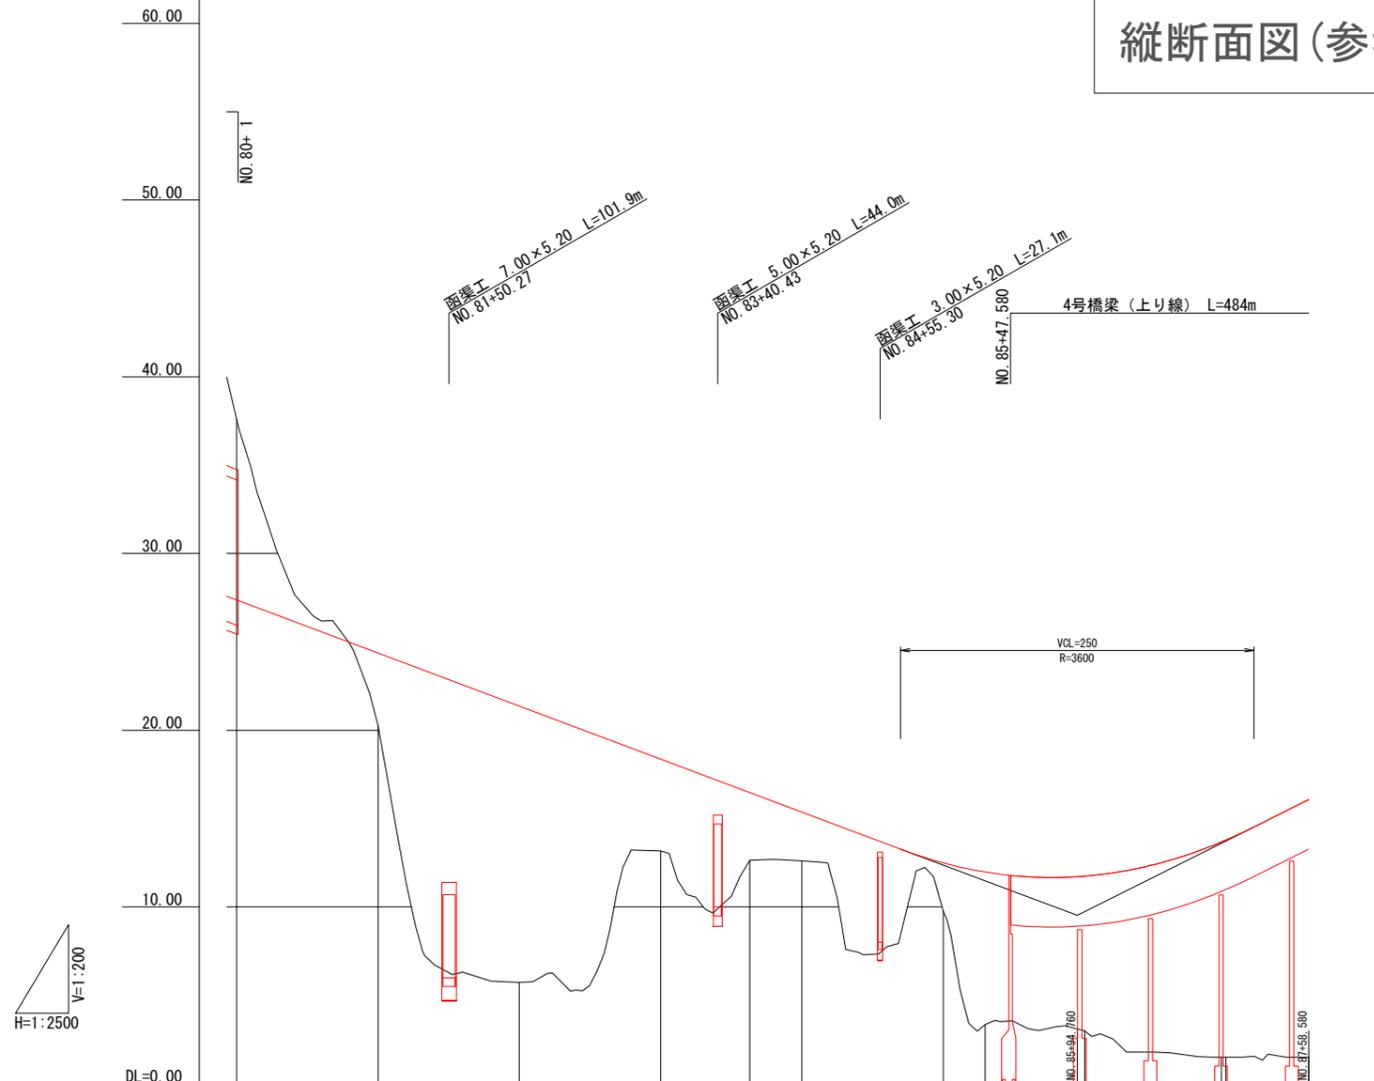

勾配											
計画高	27.370	24.370	21.370	18.370	16.480	15.370	12.498	11.982	11.745	13.182	16.080
地盤高	37.59	20.28	5.75	13.18	12.65	12.62	9.77	3.35	2.399	1.50	1.51
切土	10.220										
盛土		4.090	15.620	5.190	3.830	2.750	2.728	8.632	8.755	12.282	14.570
追加距離	8000.000	8100.000	8200.000	8300.000	8382.981	8400.000	8500.000	8529.648	8600.000	8658.872	8758.580
単距離	100.000	100.000	100.000	100.000	62.981	37.019	100.000	29.648	70.352	98.976	58.580
測点	80+	81+	82+	83+	KE7-2	84+	85+	KA8-1	86+	KE8+10	EP
曲線方向											
片勾配すりつけ図											

※図面表示された諸元は概要であり、今後変更となる場合があります。


湖西都市計画道路の変更
1・3・1号 浜松湖西豊橋道路
静岡県決定
縦断面図(参考図) 3/14

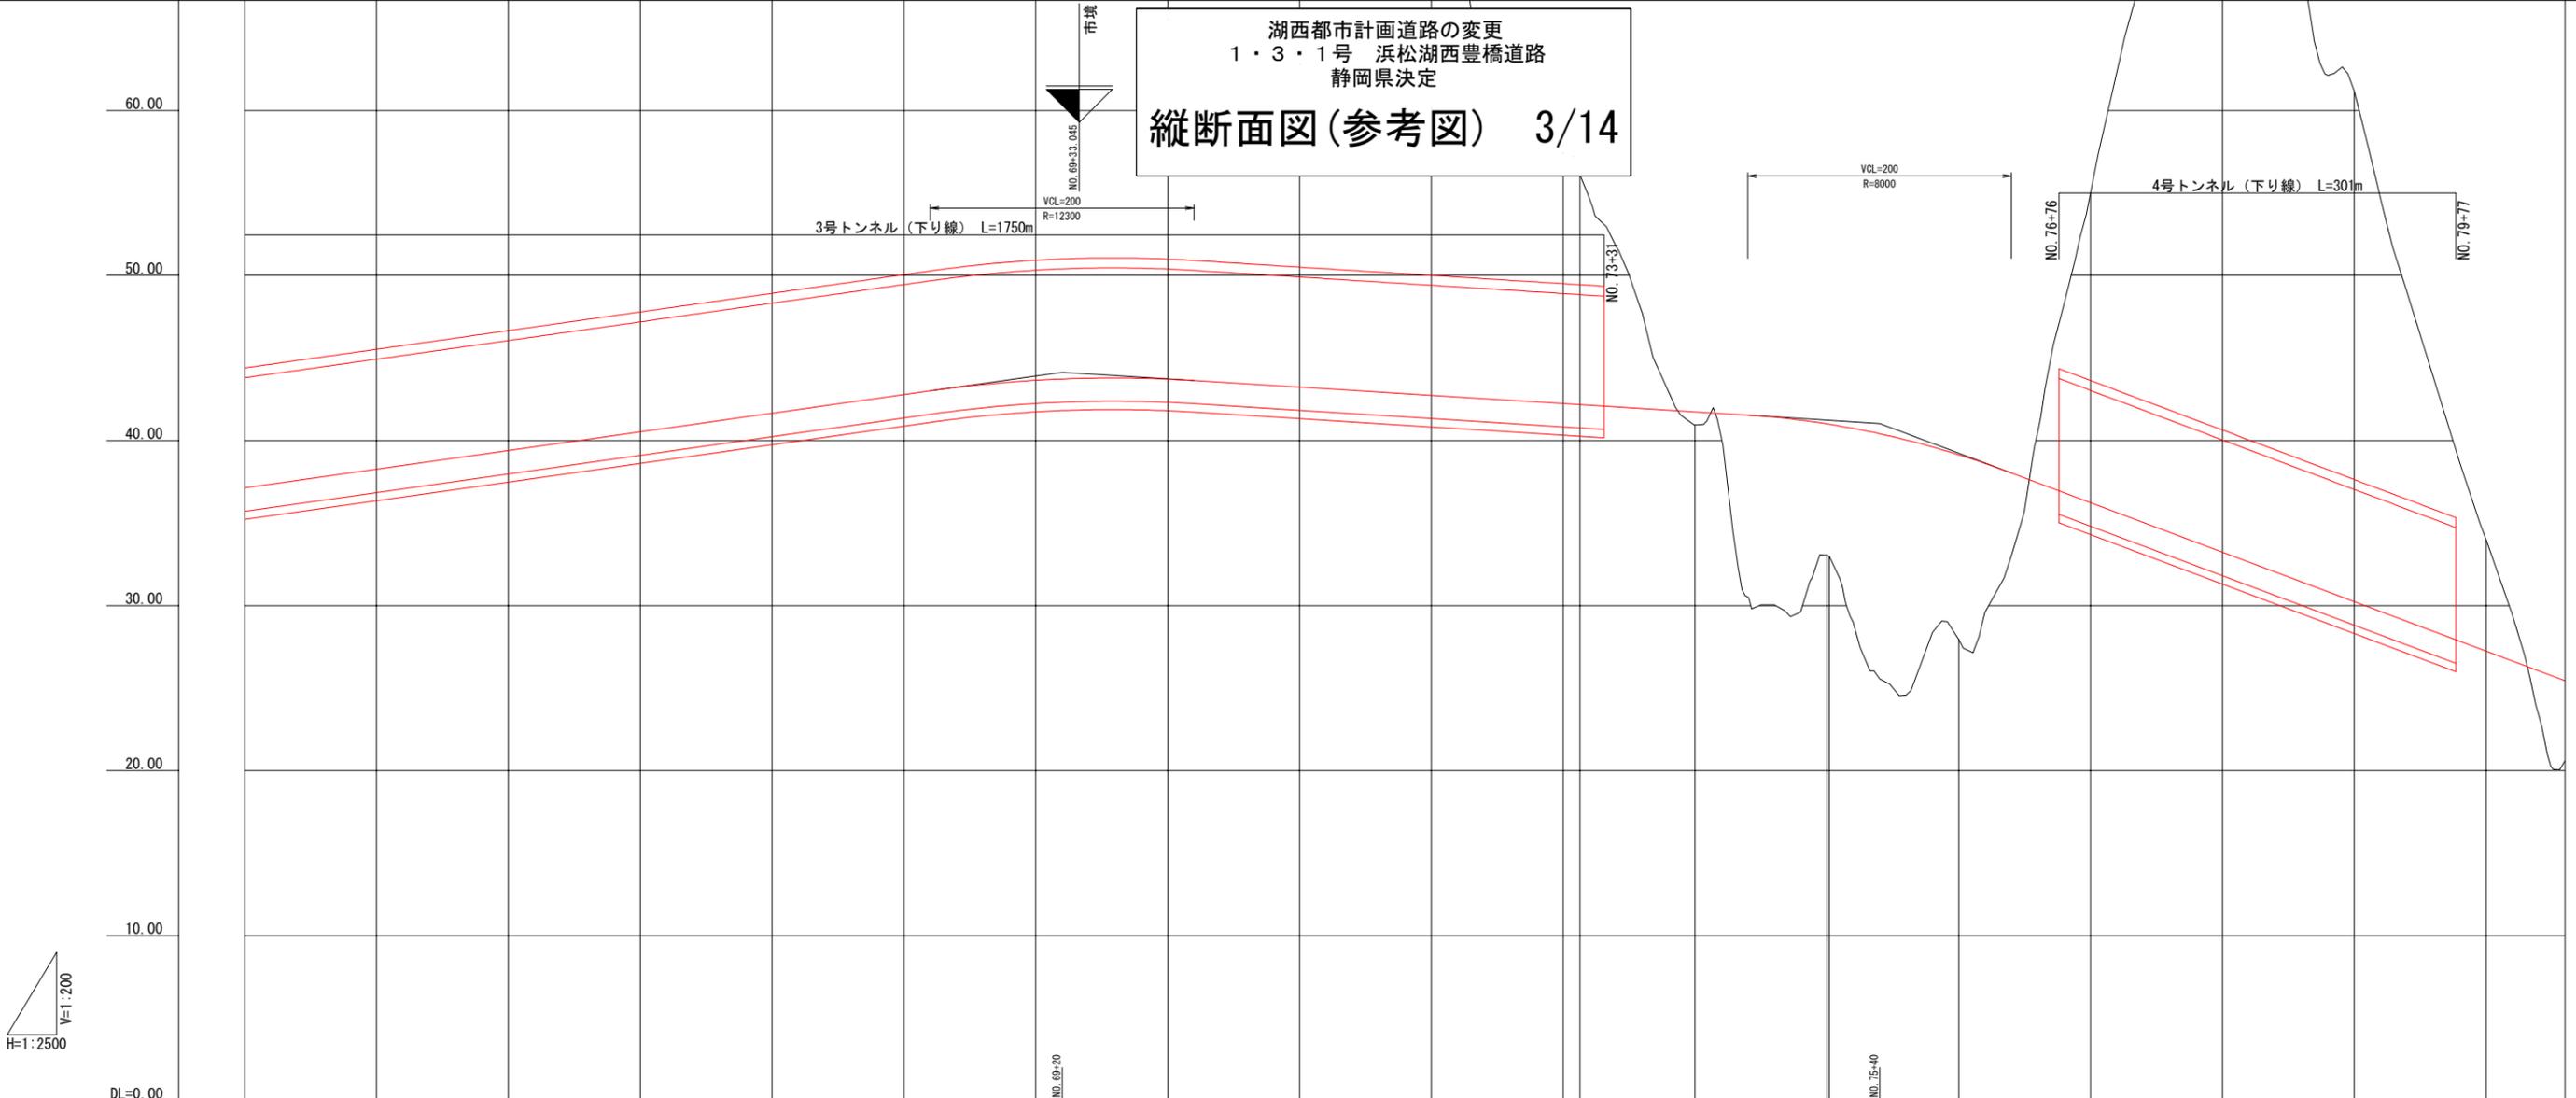

H=1:2500
V=1:200


勾配	$i=1.130\%$ $L=1500.000$															$i=0.500\%$ $L=820.000$		$i=3\%$ $L=104$	

縦断面図(参考図) 4/14

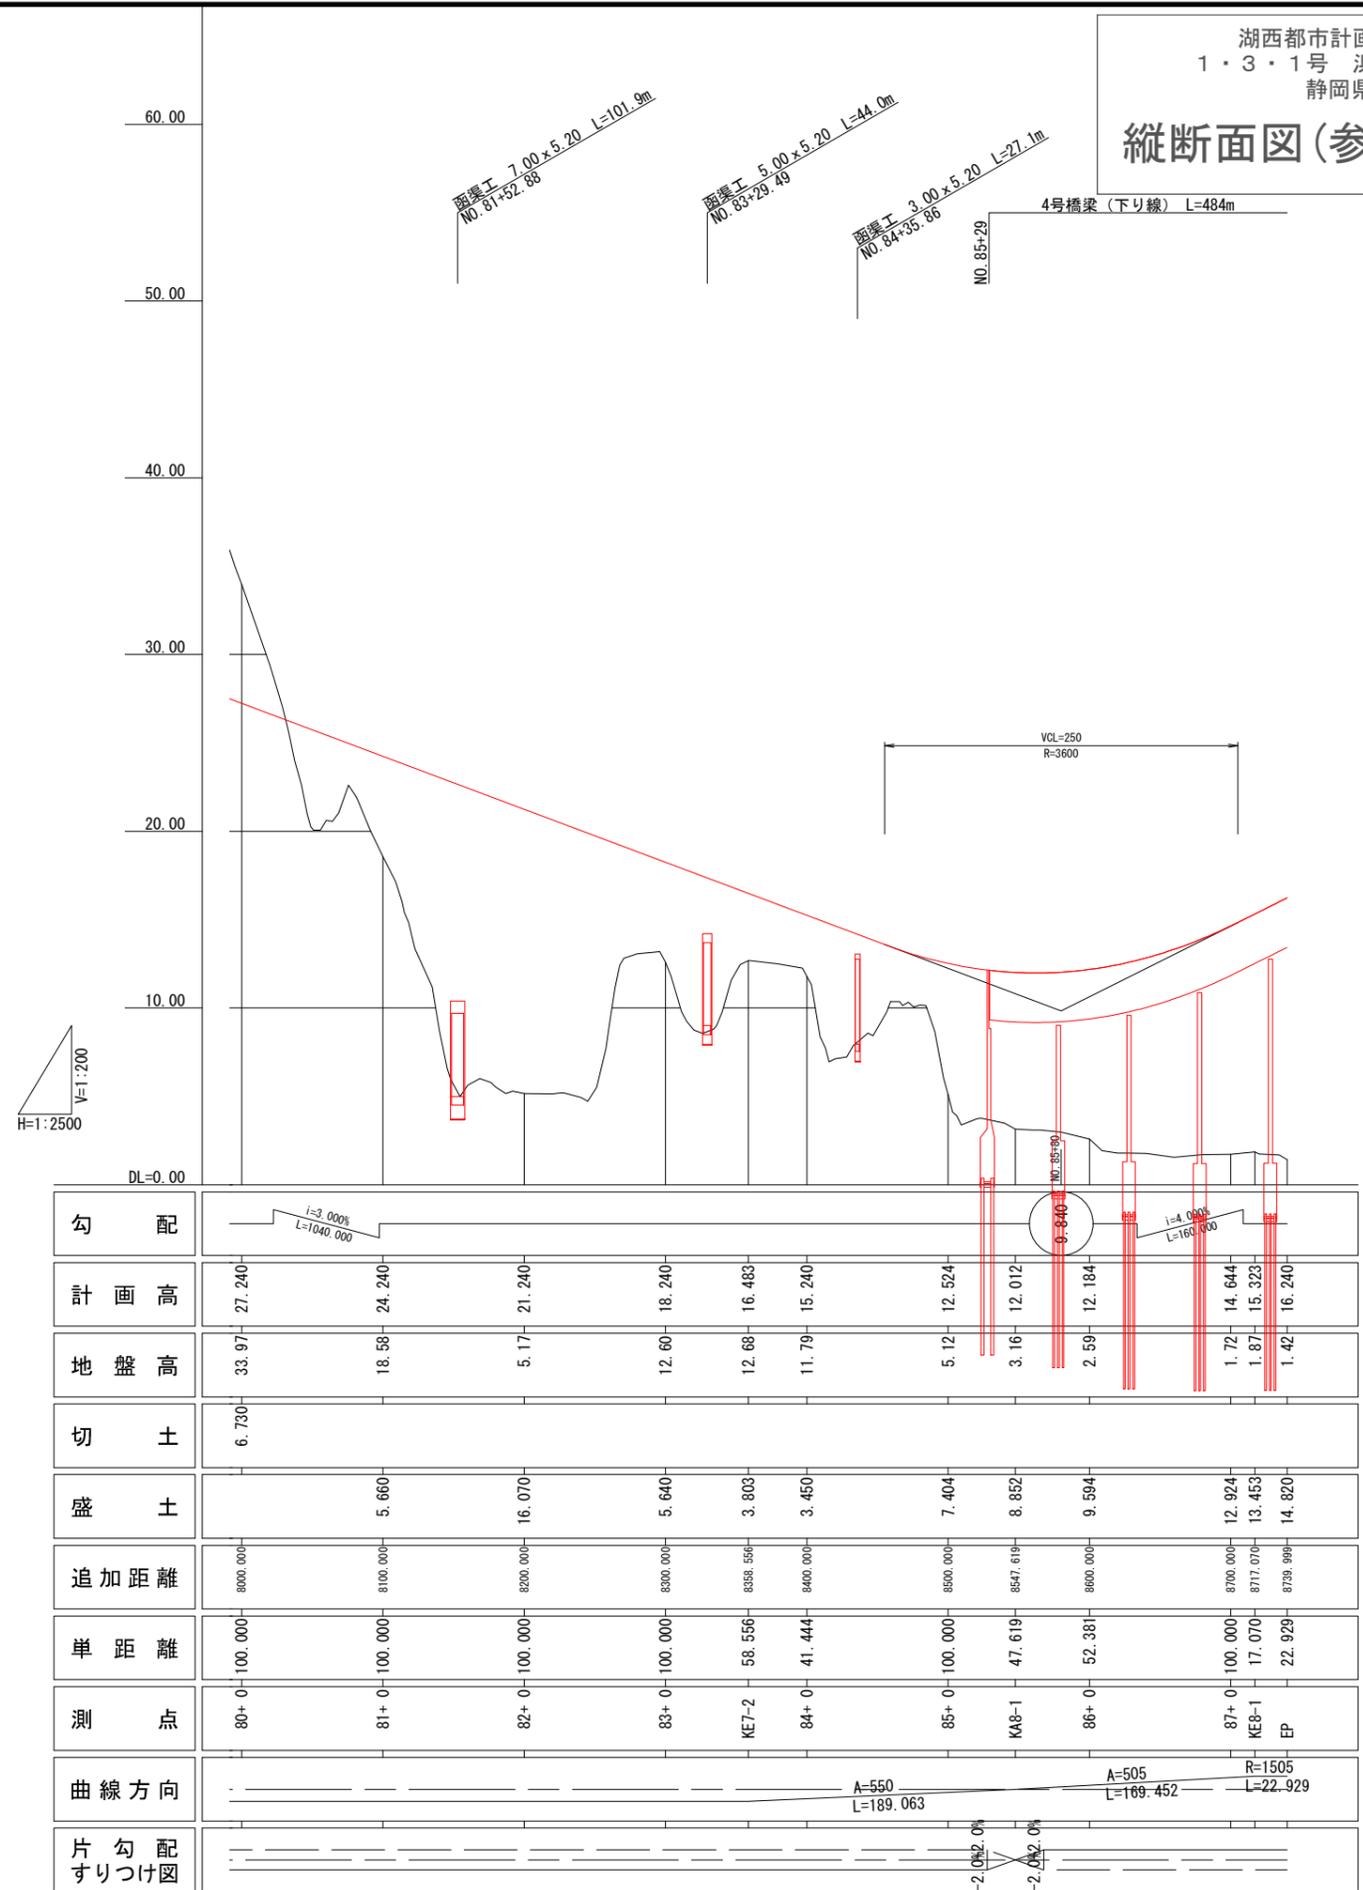


※図面表示された諸元は概要であり、今後変更となる場合があります。

湖西都市計画道路の変更
1・3・1号 浜松湖西豊橋道路
静岡県決定
縦断面図(参考図) 5/14

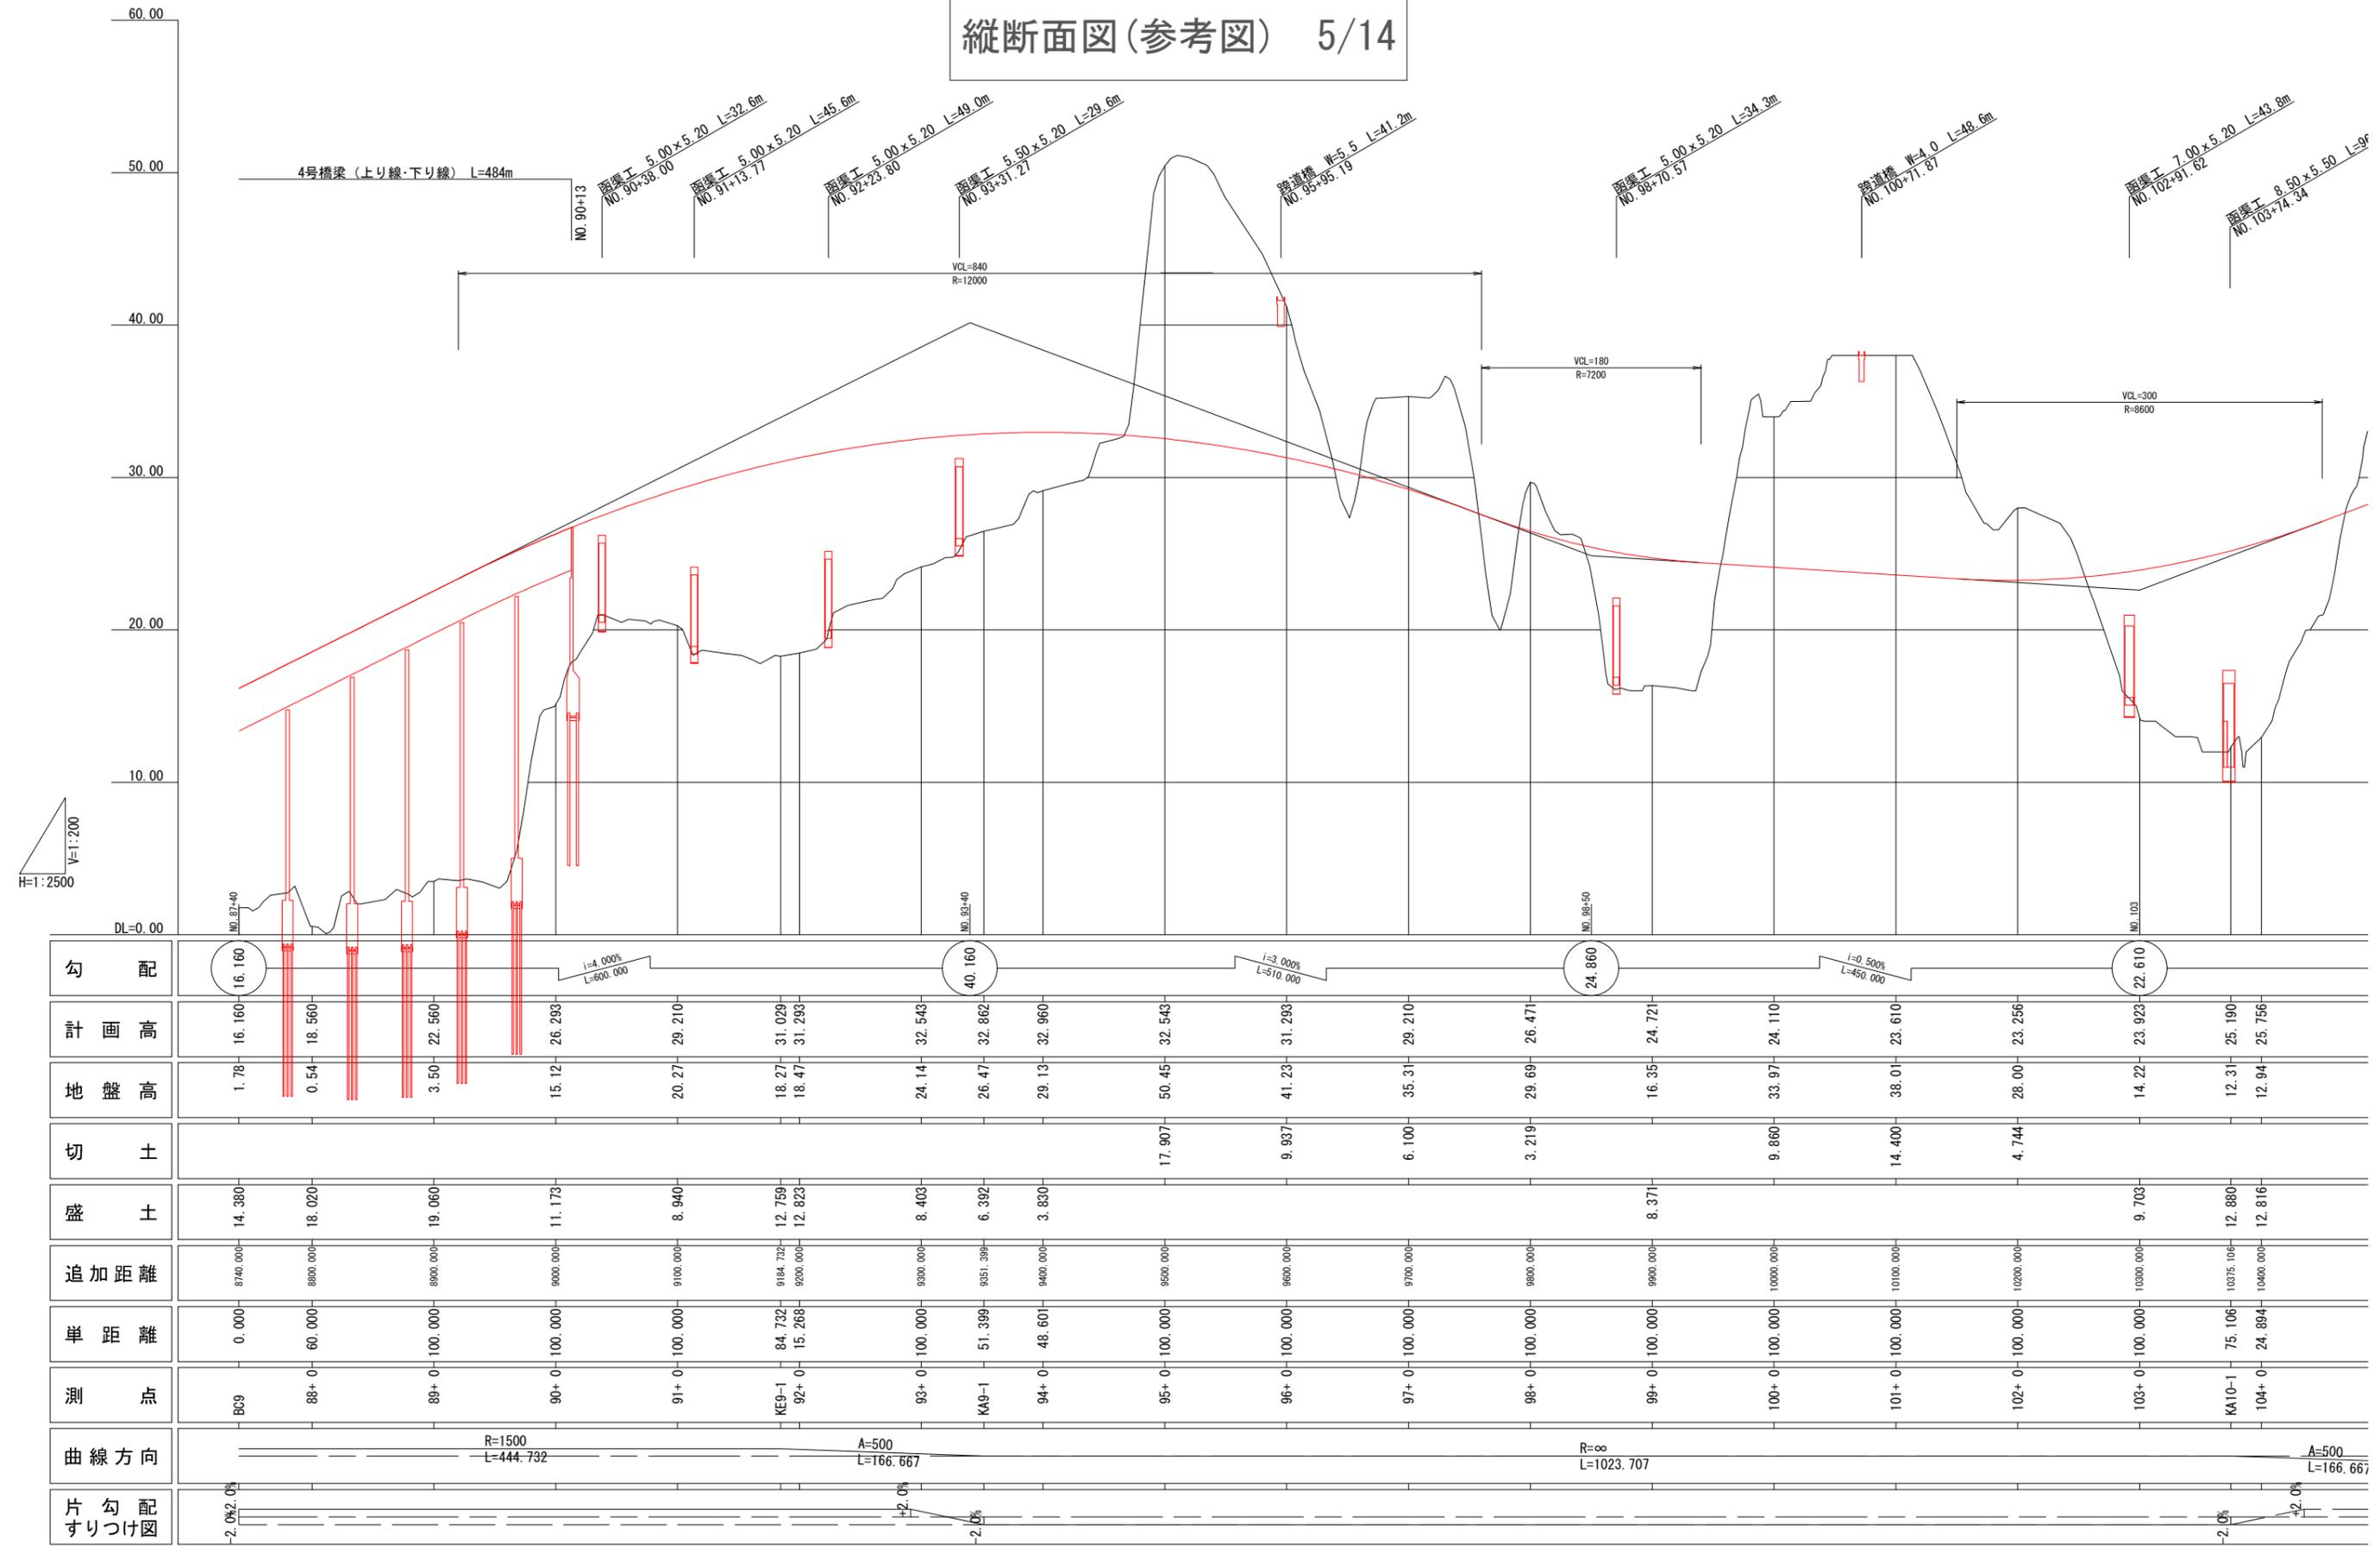

※図面表示された諸元は概要であり、今後変更となる場合があります。


湖西都市計画道路の変更
1・3・1号 浜松湖西豊橋道路
静岡県決定
縦断面図(参考図) 6/14

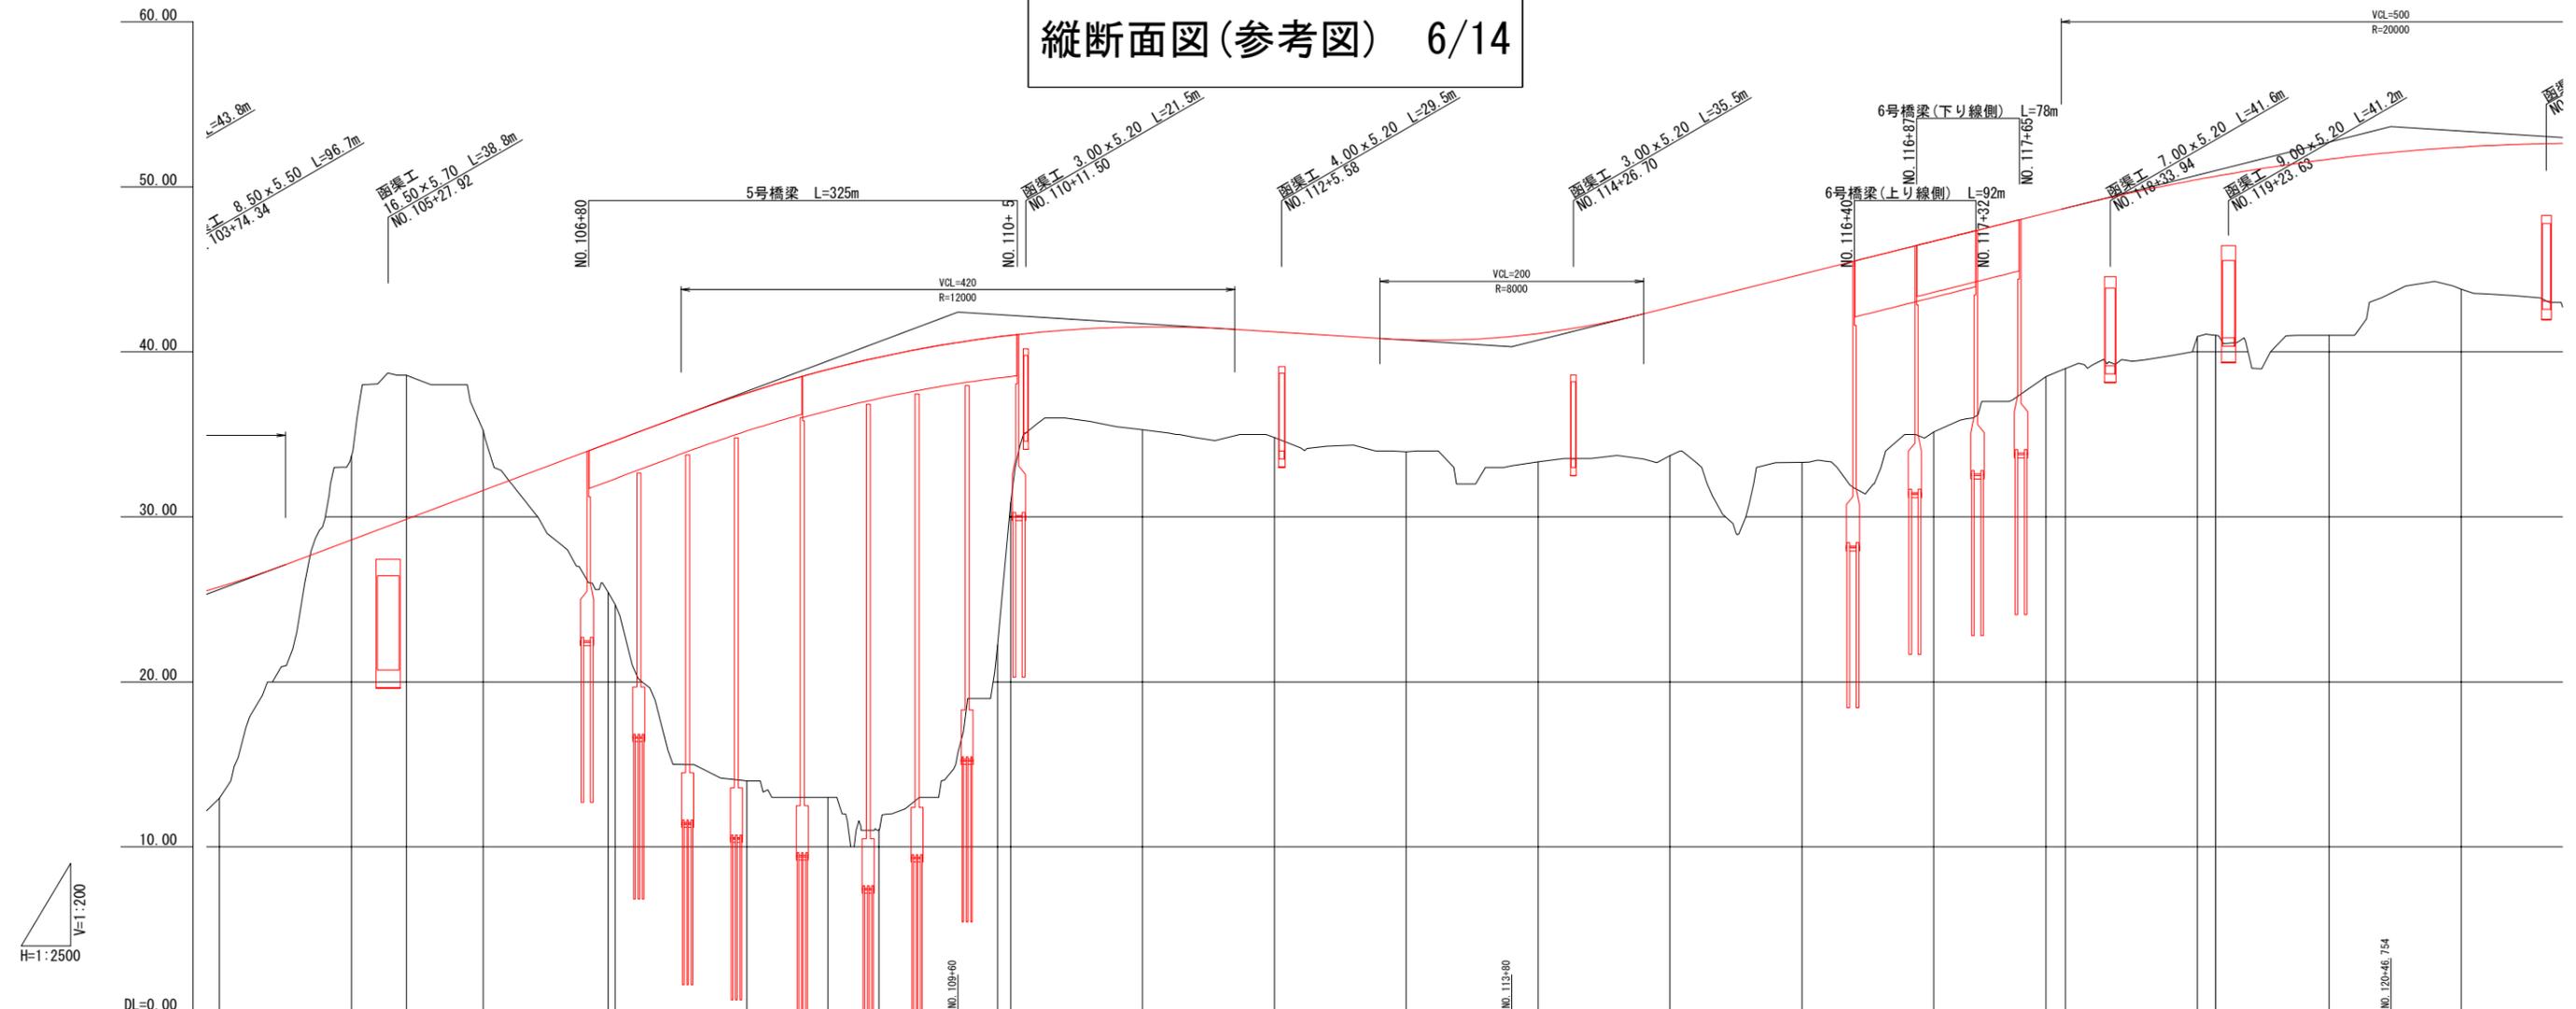

勾配	i=3.000‰ L=660.000		42.410		i=0.500‰ L=420.000		40.310		i=2.000‰ L=666.754		53.645												
計画高	25.756	28.610	29.863	31.610	34.853	37.506	38.936	39.672	40.910	41.006	41.506	41.210	40.735	41.110	42.710	44.710	46.710	48.414	48.710	50.444	50.643	51.677	52.411
地盤高	12.94	33.69	38.58	35.24	25.66	14.00	13.00	11.05	22.22	30.87	35.29	34.80	33.95	33.34	33.70	33.31	35.14	38.51	39.00	40.83	41.00	41.00	43.79
切土		5.080	8.717	3.630																			
盛土	12.816				8.926	23.506	25.936	28.622	18.690	10.136	6.216	6.410	6.785	7.770	9.010	11.400	11.570	9.904	9.710	9.514	9.643	10.677	8.621
追加距離	10400.000	10600.000	10641.773	10680.000	10864.756	10880.000	10861.422	10890.000	10899.994	11000.000	11100.000	11200.000	11300.000	11400.000	11500.000	11600.000	11700.000	11785.205	11800.000	11890.000	11912.776	12000.000	12100.000
単距離	24.894	100.000	41.773	58.227	94.756	100.000	61.422	38.578	89.984	10.066	100.000	100.000	100.000	100.000	100.000	100.000	100.000	85.205	14.795	100.000	13.776	86.224	100.000
測点	104+0	105+0	KE10-1	106+0	KE10-2	108+0	KA11-1	109+0	KE11-1	110+0	111+0	112+0	113+0	114+0	115+0	116+0	117+0	KE11-2	118+0	119+0	BC12	120+0	121+0
曲線方向	A=500 L=166.667		R=1500 L=152.983		A=500 L=166.667		A=300 L=128.671				R=700 L=795.211						A=300 L=128.571				R=2000 L=439.004		
片勾配すりつけ図	+2.0%				-2.0%		-2.0%		-4.0%								-4.0%				-2.0%		


※図面表示された諸元は概要であり、今後変更となる場合があります。

湖西都市計画道路の変更
 1・3・1号 浜松湖西豊橋道路
 静岡県決定
縦断面図(参考図) 7/14

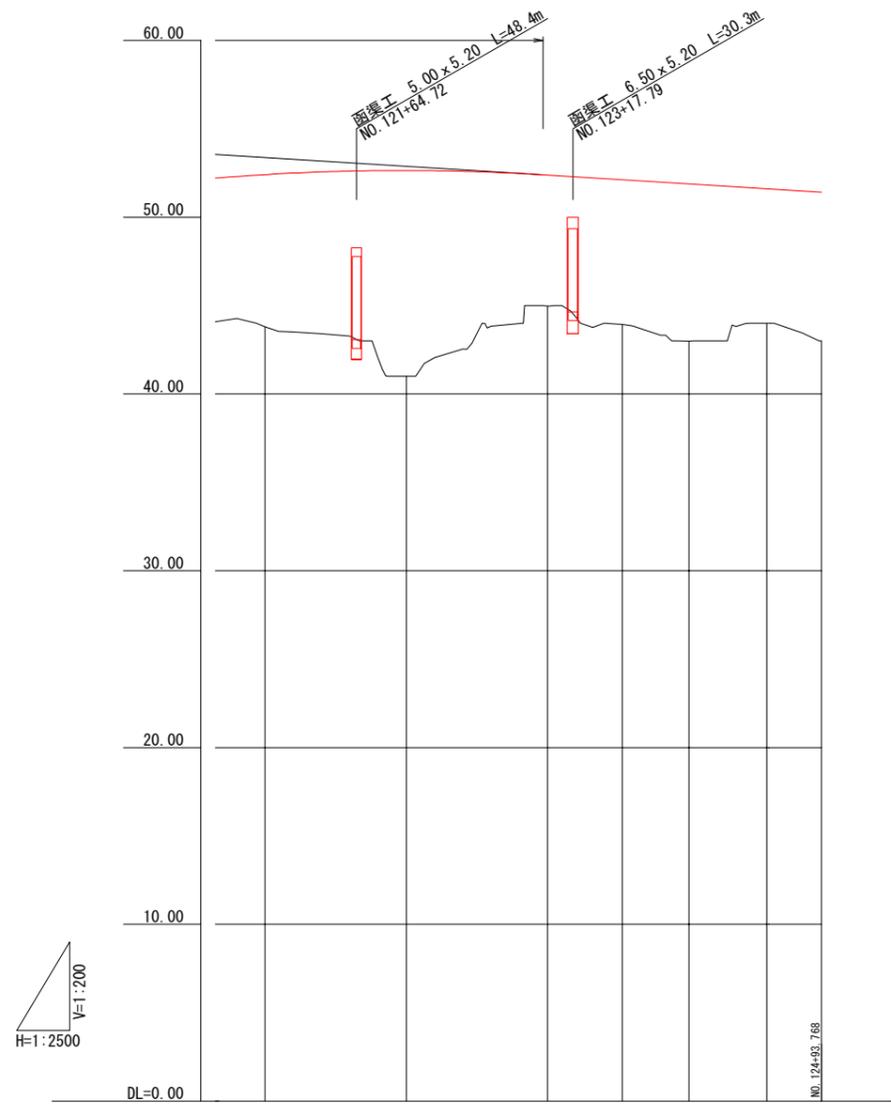


勾配							
計画高	52.41	52.645	52.379	52.115	51.879	51.604	51.410
地盤高	43.79	41.00	44.97	43.93	42.99	44.00	43.00
切土							
盛土	8.62	11.645	7.409	8.185	8.889	7.604	8.410
追加距離	12100.000	12200.000	12300.000	12352.781	12400.000	12455.053	12493.768
単距離	100.000	100.000	100.000	52.781	47.219	55.053	38.715
測点	121+	122+	123+	KAE12-1	124+	KEE12-1	EP
曲線方向	R=2000 L=439.004		A=500 L=102.273			R=1100 L=38.715	
片勾配すりつけ図							

※図面表示された諸元は概要であり、今後変更となる場合があります。

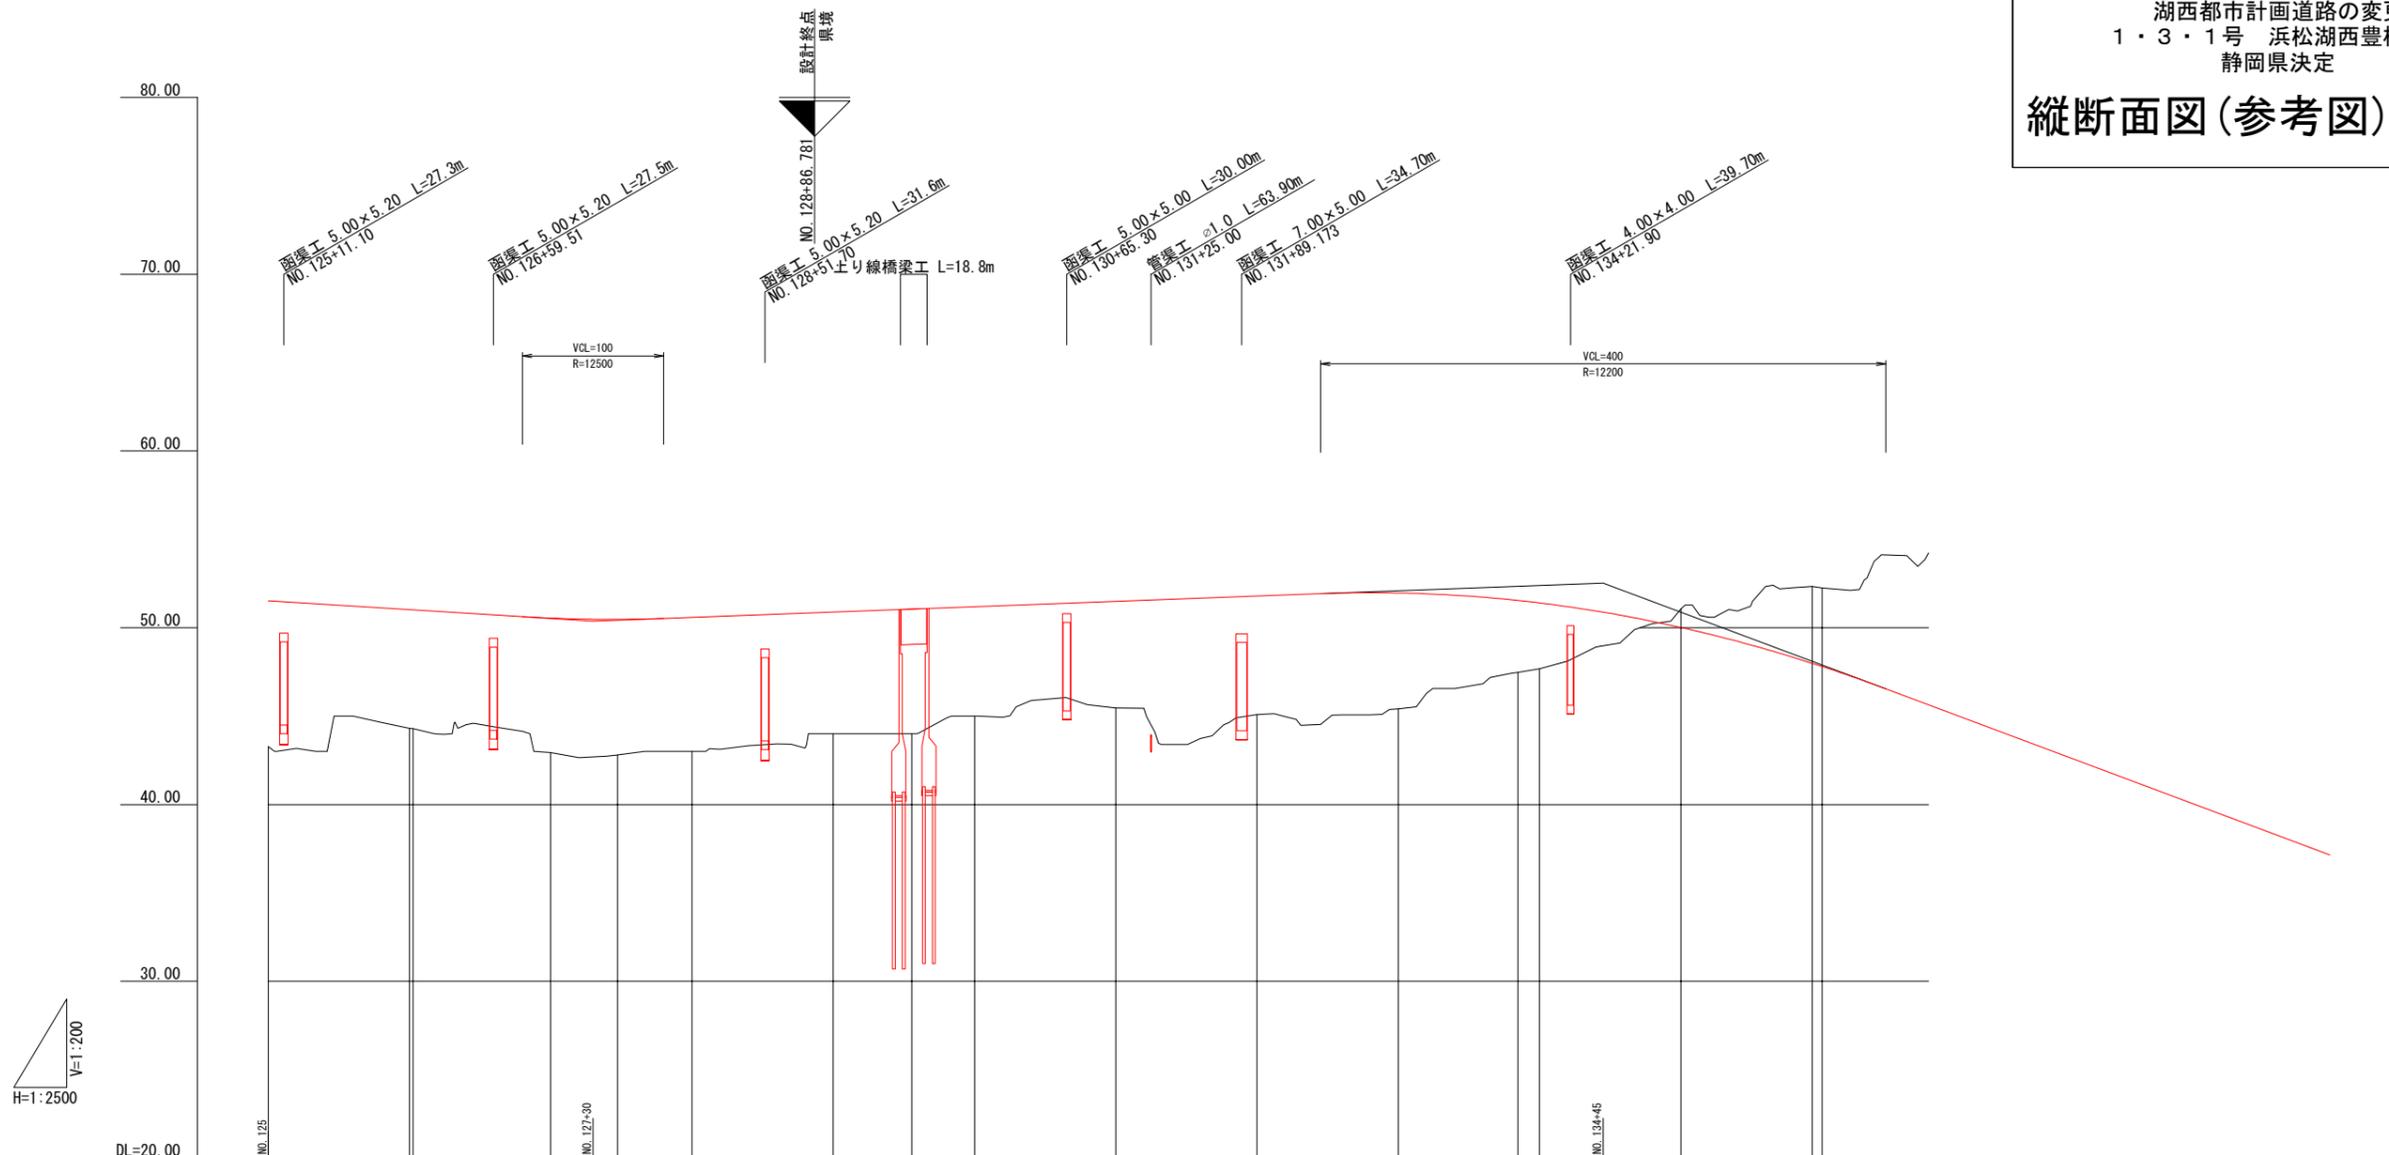

勾配	51.530		50.380		52.525			
計画高	51.530	51.030	50.546	50.475	50.590	50.890	51.057	51.190
地盤高	43.27	44.36	42.94	42.80	43.00	44.00	44.00	45.00
切土								
盛土	8.260	6.719	7.606	7.675	7.590	6.890	7.057	6.190
追加距離	12500.000	12600.000	12700.000	12747.327	12800.000	12890.000	12955.660	13000.000
単距離	0.000	102.930	97.470	47.327	52.673	100.000	55.660	44.340
測点	BC13	KE13-0	127+0	KA14-1	128+0	129+0	KE14-1	130+0
曲線方向	R=1105 L=102.530		A=400 L=144.796		A=500 L=208.333		R=1200 L=429.041	
片勾配すりつけ図	-3.0%		-2.0%		-3.0%		-2.0%	


* 図面表示された諸元は概要であり、今後変更となる場合があります。

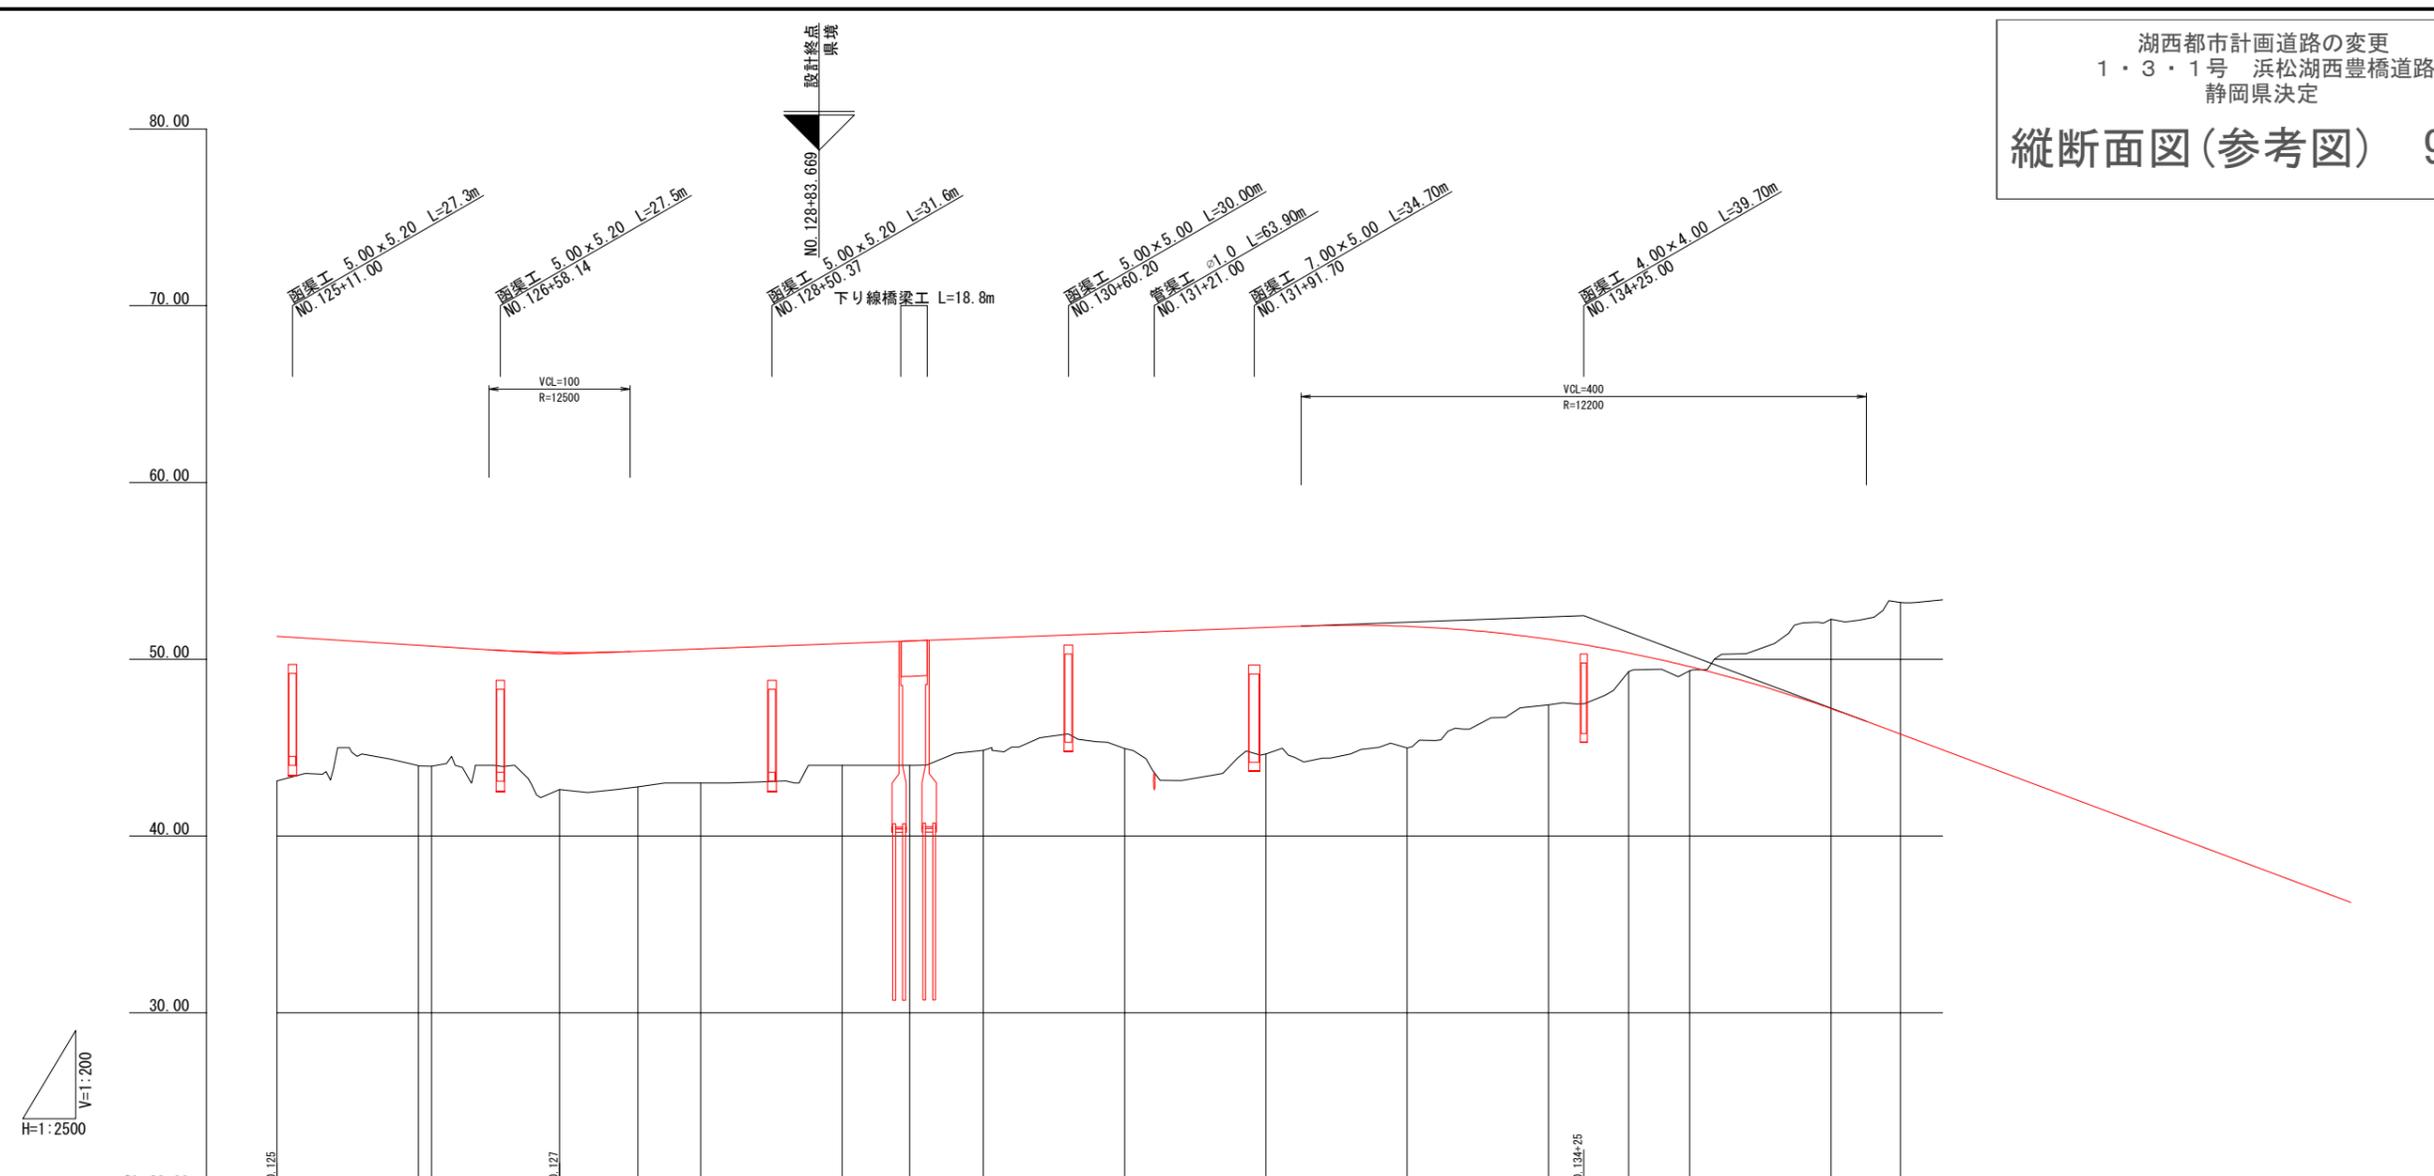


勾配	51.290		50.290		52.465	
計画高	51.290	50.790	50.390	50.457	50.590	51.130
地盤高	43.12	43.96	42.63	42.78	43.00	47.41
切土						5.040
盛土	8.170	6.830	7.760	7.677	7.590	0.242
追加距離	12500.000	12600.000	12700.000	12755.515	12800.000	13600.000
単距離	0.000	100.000	90.604	55.515	44.485	100.000
測点	BC13	KE13-1	127+0	KA14-1	129+0	KE14-2
曲線方向	R=1095 L=109.396	A=400 L=146.119	A=500 L=192.308	R=1300 L=508.997	A=500 L=192.308	R=∞ L=318.875
片勾配すりつけ図	-3.0%	-3.0%	-2.0%	-2.0%	-2.0%	-2.0%

* 図面表示された諸元は概要であり、今後変更となる場合があります。

湖西都市計画道路の変更
 1・3・1号 浜松湖西豊橋道路
 静岡県決定
縦断面図(参考図) 10/14

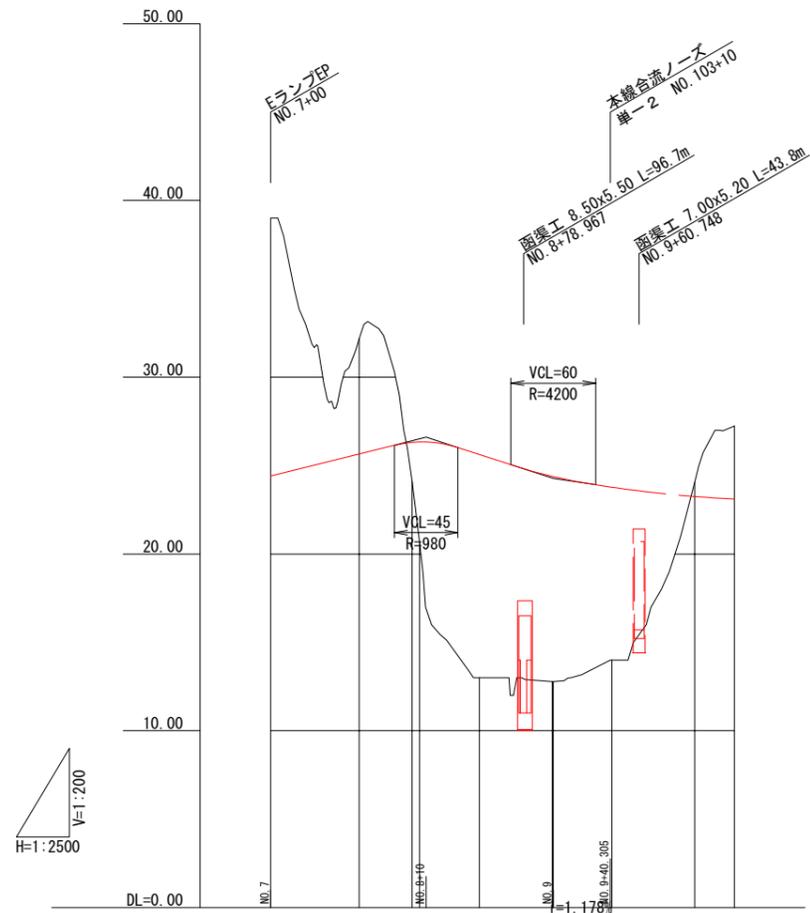


勾配	24.405	i=2.000% L=110.000		26.605	i=2.596% L=90.000		24.269	23.794	E.C.P.P.
計画高	24.405	25.658	26.348	26.376	25.629	24.354	24.300	40.305	
地盤高	39.00	32.18	24.11	20.66	13.00	12.78	12.78	14.00	24.05
切土	14.595	6.522							
盛土			2.232	5.716	12.629	11.574	11.560		
追加距離	0.000	700.000	762.632	800.000	805.367	847.617	899.272	900.000	941.522
単距離	0.000	62.632	37.368	5.367	42.250	51.655	0.728	41.522	58.478
測点	BC1	KE1	8+0 KA1	KA2-1	KE2-1	KEE2-1 9+0	KA2-1	10+0	EP
曲線方向	$R=58.500$ $A=50$ $L=62.632$ $L=42.739$ $A=65$ $R=100$ $A=65$ $L=51.655$ $L=42.250$ $R=1000$ $L=86.648$								
片勾配すりつけ図									
拡幅すりつけ図									

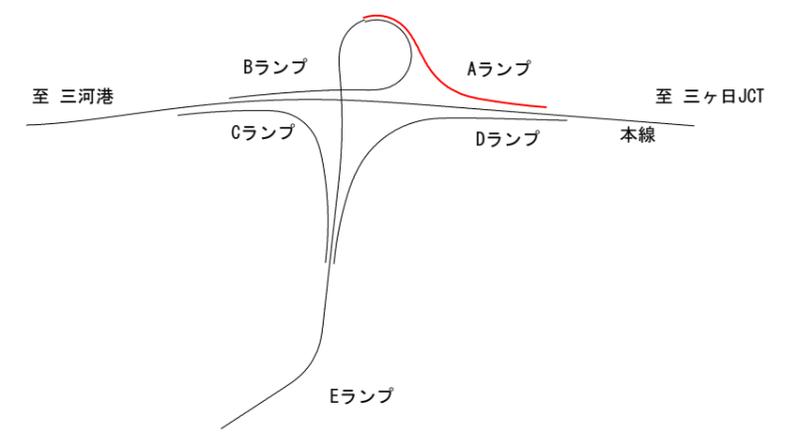


※図面表示された諸元は概要であり、今後変更となる場合があります。

湖西都市計画道路の変更
 1・3・1号 浜松湖西豊橋道路
 静岡県決定
縦断面図(参考図) 11/14

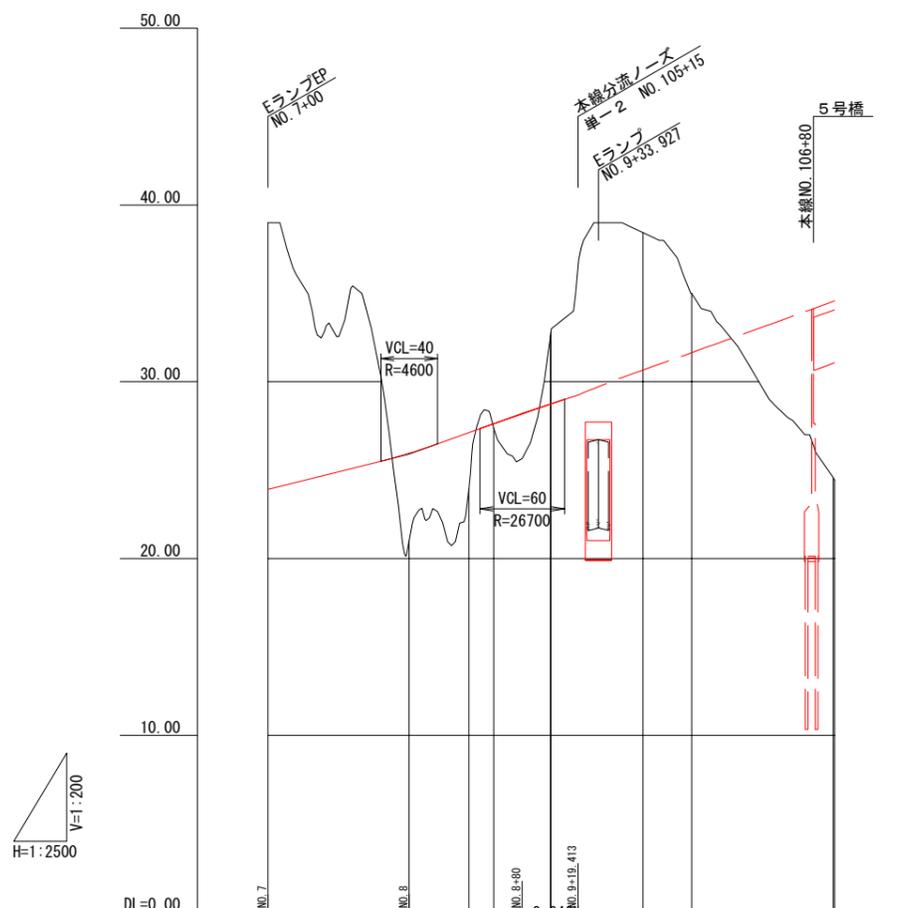


勾配	$i=2.000\%$ $L=100.000$ $i=2.871\%$ $L=80.000$ F.C.P.P.									
計画高	23.910	25.954	27.122	27.628	28.743	29.250				
地盤高	39.00	21.02	23.95	27.38	32.62	32.80	38.43	35.00	24.59	24.44
切土	15.090				3.884	4.055				
盛土		4.934	3.172	0.248						
追加距離	700.000	800.000	842.226	859.838	900.000	900.338	965.431	1000.000	1100.000	101.152
単距離	0.000	100.000	42.226	17.612	40.162	0.338	65.093	34.569	100.000	1.152
測点	BC1	8+0	EBC1-1 KE1-1	9+0	BC2	EBC2-1	10+0		11+0	EP
曲線方向	$R=52$ $L=142.226$ $R=50$ $A=45$ $L=17.0$ $R=1000$ $L=65.093$ $R=2000$ $L=135.722$									
片勾配すりつけ図	-9.000% 9.000% 9.000% $1/203$ $1/171$ -2.000% 2.000% -2.000%									
拡幅すりつけ図	0.500									

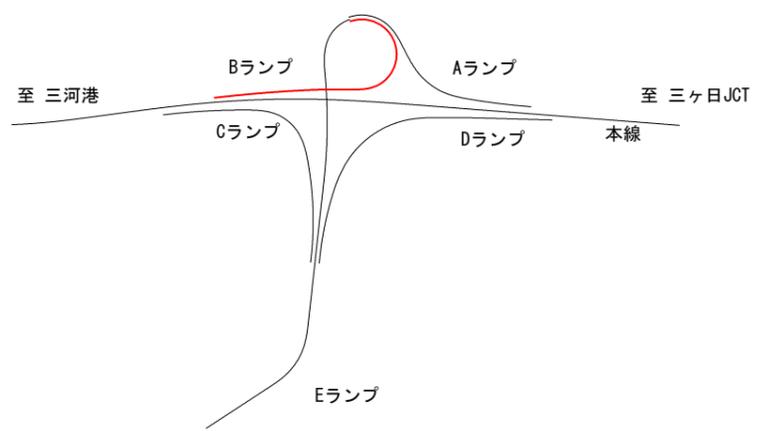


※図面表示された諸元は概要であり、今後変更となる場合があります。

湖西都市計画道路の変更
 1・3・1号 浜松湖西豊橋道路
 静岡県決定
縦断面図(参考図) 12/14

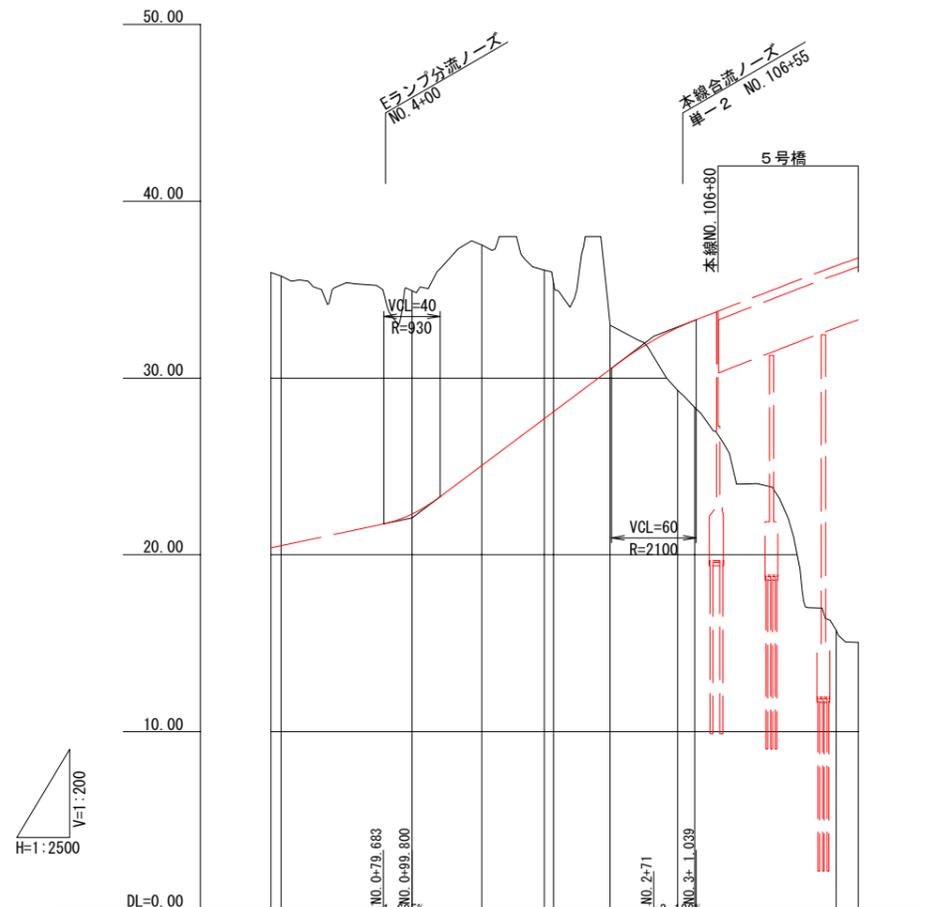


勾配	E.C.P.P. 21.748 22.069 22.312 25.058 27.712 28.101 30.505 32.362 33.301 E.C.P.P.										
計画高											
地盤高	35.97	35.76	34.94	37.53	36.11	35.36	33.00	29.30	28.33	15.74	15.04
切土		12.628		12.472	8.388	7.259	2.495				
盛土								3.549	4.939		
追加距離	0.000	7.104	100.000	149.277	193.506	200.000	240.056	287.885	300.000	400.000	415.822
単距離	0.000	7.104	92.896	49.277	44.229	6.494	40.056	47.829	12.115	100.000	15.822
測点	BP 1-0		1-0	KAE 1-1	KEE 1-1	2-0	KEE 1-2	KAE 1-2	3-0	4-0	EP
曲線方向	R=∞	R=500	A=60	R=70	A=60	R=1000					
片勾配すりつけ図											
拡幅すりつけ図											

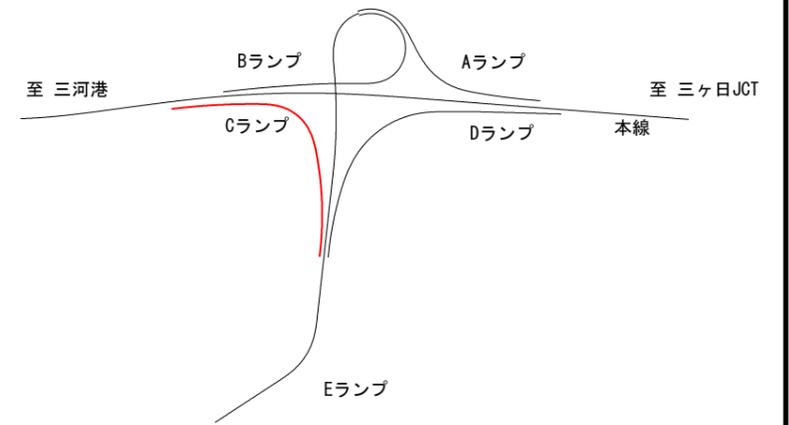


※図面表示された諸元は概要であり、今後変更となる場合があります。

湖西都市計画道路の変更
 1・3・1号 浜松湖西豊橋道路
 静岡県決定
縦断面図(参考図) 13/14


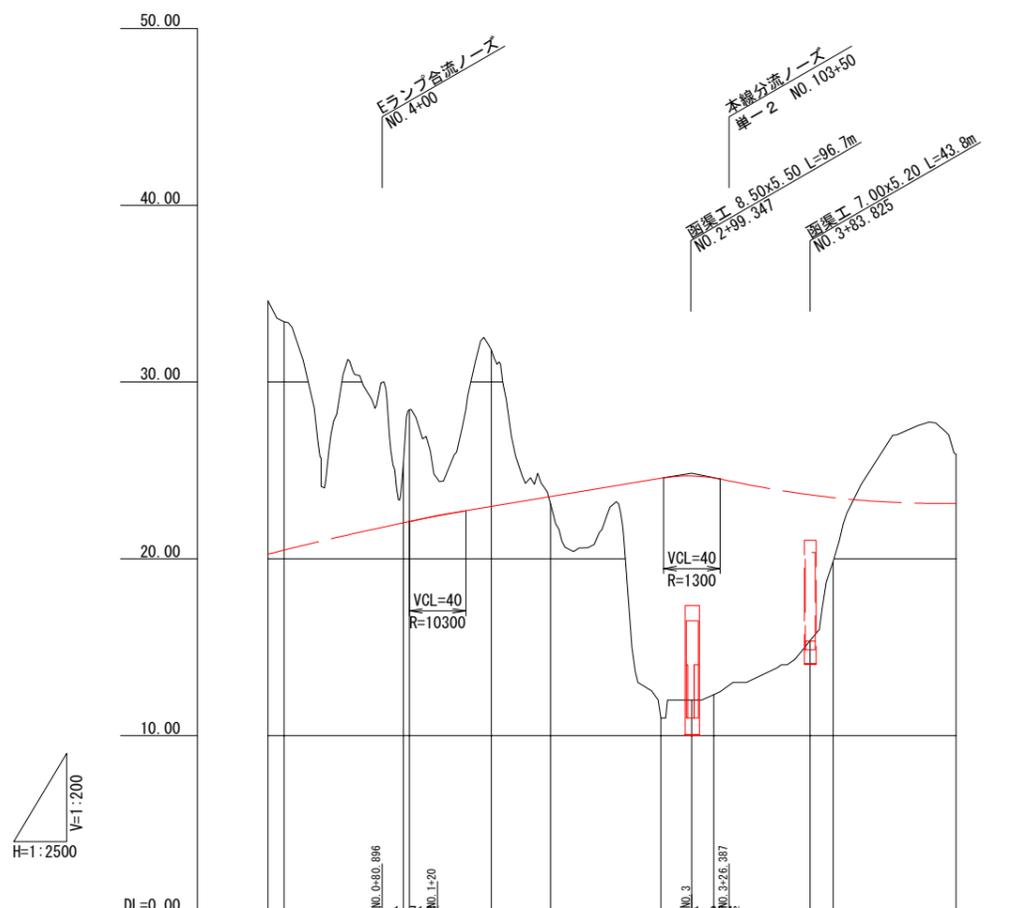


勾配	E.C.P.P. 21.782 22.453 24.846 24.403 F.C.P.P.											
計画高			22.03	22.11	22.958	23.517	24.556	24.715	24.587	24.403		
地盤高	34.59	33.41	25.43	28.44	31.82	23.11	11.00	12.00	12.31	15.37	19.85	25.91
切土			3.393	6.330	8.862							
盛土						0.407	13.556	12.715	12.277			
追加距離	0.000	11.375	95.774	100.000	158.002	200.000	278.196	300.000	315.562	383.790	400.000	487.075
単距離	0.000	11.375	84.399	4.226	58.002	41.998	78.196	21.804	15.562	68.228	16.210	87.075
測点	BP	BC1	KAEI-1	1+0	KEEI-1	2+0	KEEI-2	3+0	KAEI-2	EC1	4+0	EP
曲線方向	R=8 L=11.375 R=500 L=84.399 A=110 L=62.229 R=140 L=120.194 A=75 L=37.366 R=2000 L=68.228 R=∞ L=103.285											
片勾配すりつけ図	-2.25% 2.25% 2.00% 2.00% 1/691 6.00% 6.00% 1/415 2.00% 2.00% 2.13% 2.13% 2.13%											
拡幅すりつけ図	-----											

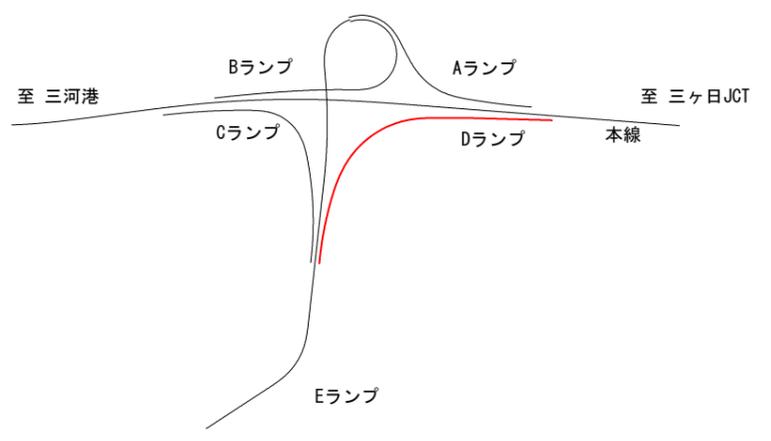

※図面表示された諸元は概要であり、今後変更となる場合があります。

縦断面図(参考図) 14/14

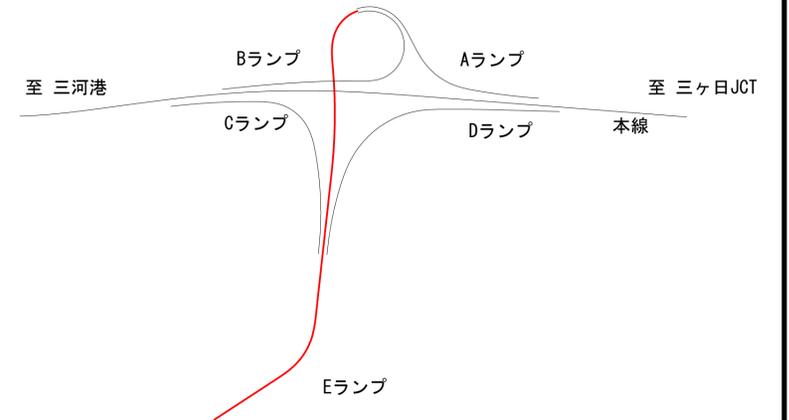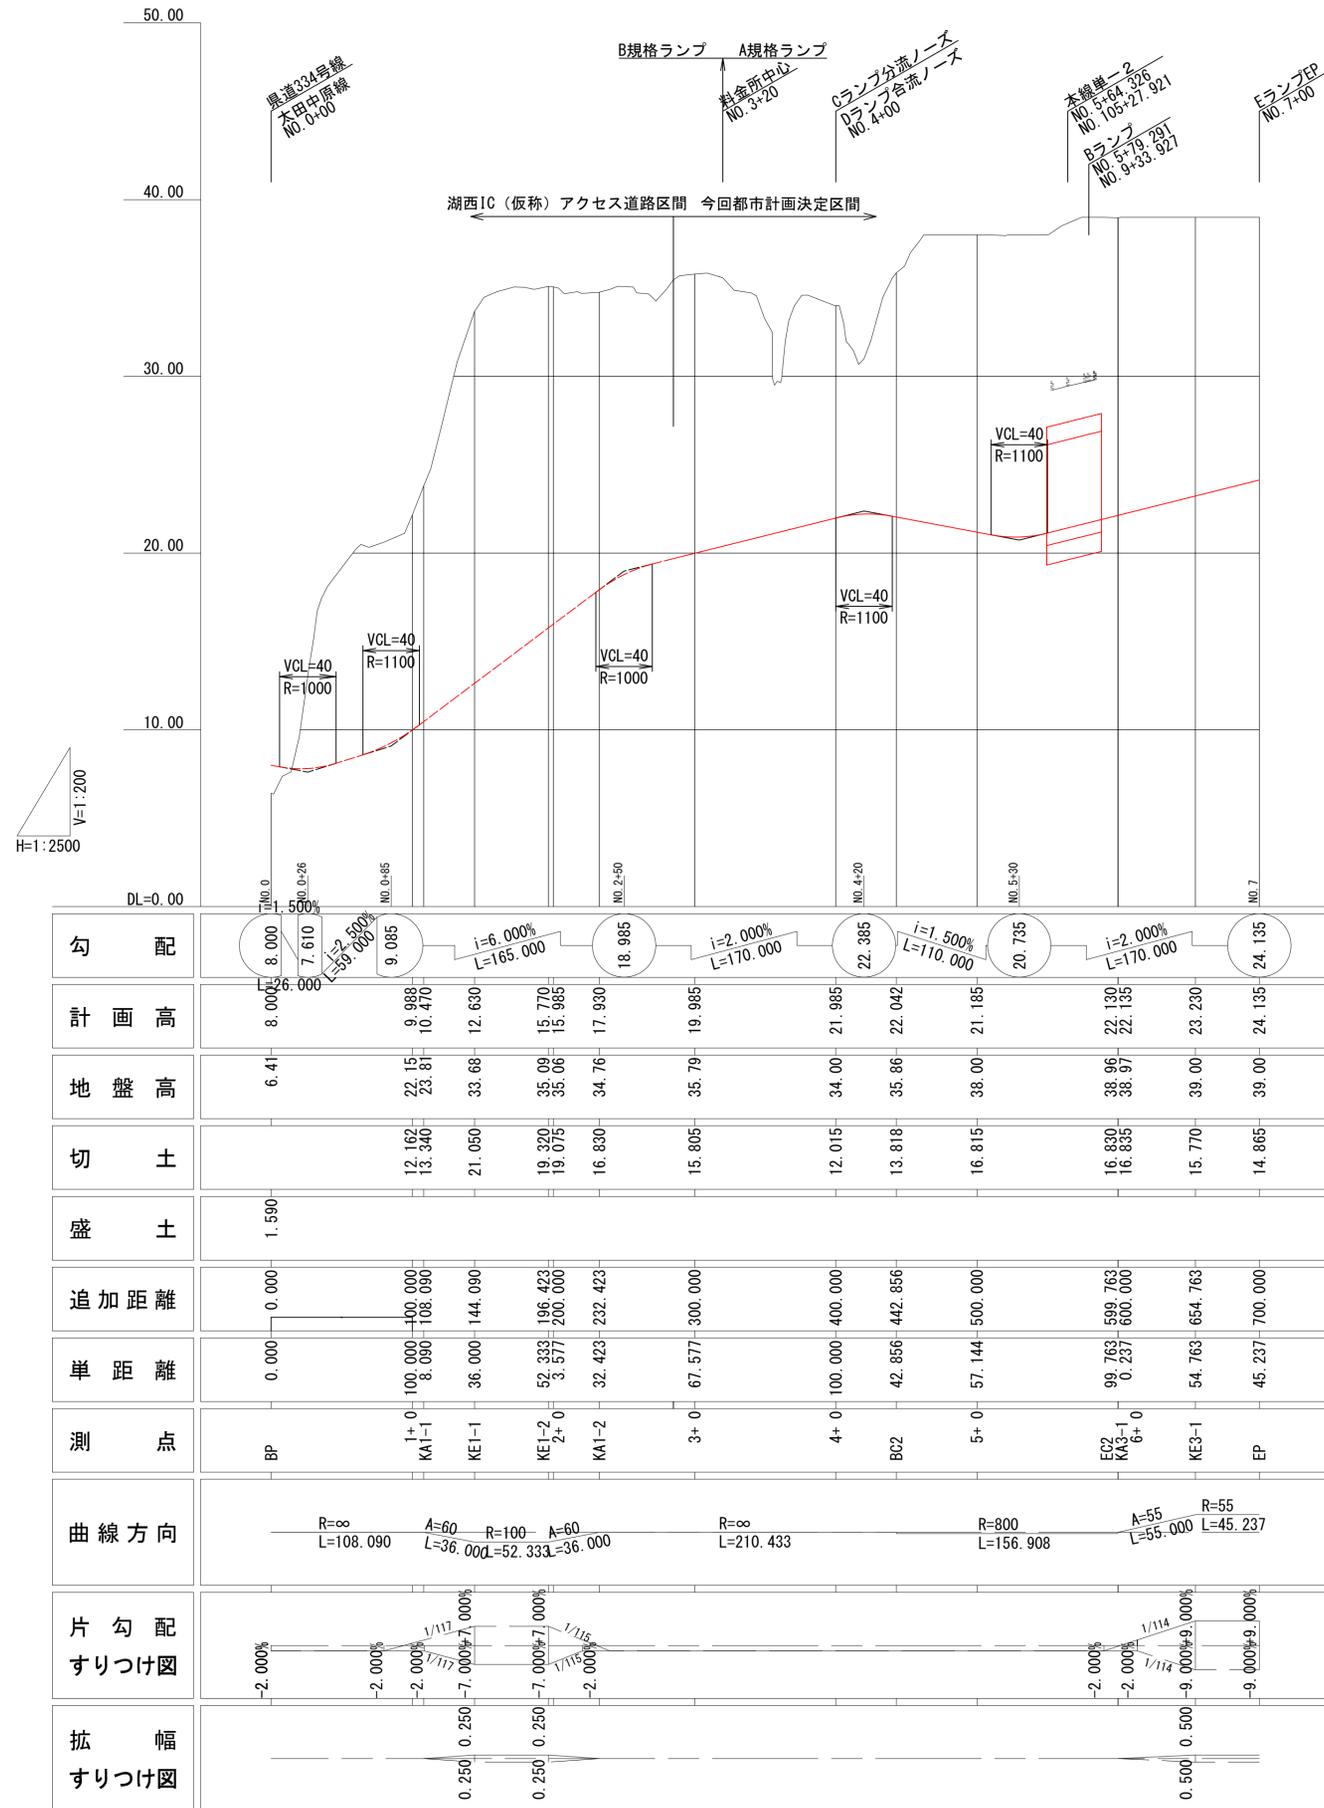

勾配	8.000 L=26.000	7.610 L=39.000	9.085 L=39.000	i=6.000% L=165.000	18.985	i=2.000% L=170.000	22.385 L=110.000	i=1.500% L=170.000	20.735	i=2.000% L=170.000	24.135		
計画高	8.000	9.988 10.470	9.988 10.470	12.630	15.770 15.985	17.930	19.985	21.985	22.042	21.185	22.130 22.135	23.230	24.135
地盤高	6.41	22.15 23.8	22.15 23.8	33.68	35.09 35.06	34.76	35.79	34.00	35.86	38.00	38.96 38.97	39.00	39.00
切土		12.162 13.340	12.162 13.340	21.050	19.320 19.075	16.830	15.805	12.015	13.818	16.815	16.830 16.835	15.770	14.865
盛土	1.590												
追加距離	0.000	100.000 108.090	100.000 108.090	144.090	196.423 200.000	232.423	300.000	400.000	442.856	500.000	599.763 600.000	654.763	700.000
単距離	0.000	100.000	100.000	36.000	52.333 3.577	32.423	67.577	100.000	42.856	57.144	99.763 0.237	54.763	45.237
測点	BP	1+0 KA1-1	1+0 KA1-1	KE1-1	KE1-2 2+0	KA1-2	3+0	4+0	BC2	5+0	EC2 KA3-1 6+0	KE3-1	EP
曲線方向	R=∞ L=108.090	A=60 L=36.000	R=100 L=52.333	A=60 L=36.000	R=∞ L=210.433	R=800 L=156.908	A=55 L=55.000	R=55 L=45.237					

※図面表示された諸元は概要であり、今後変更となる場合があります。